




Committee of Adjustment  
A155 12 2020  
City of Ottawa

DETAIL NOT TO SCALE

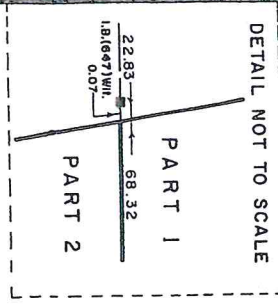

CONCESSION

HALF OF LOT 29


SOUTH

PIN 0050

KINGS Highway No. 31

PIN 0470

NORTH

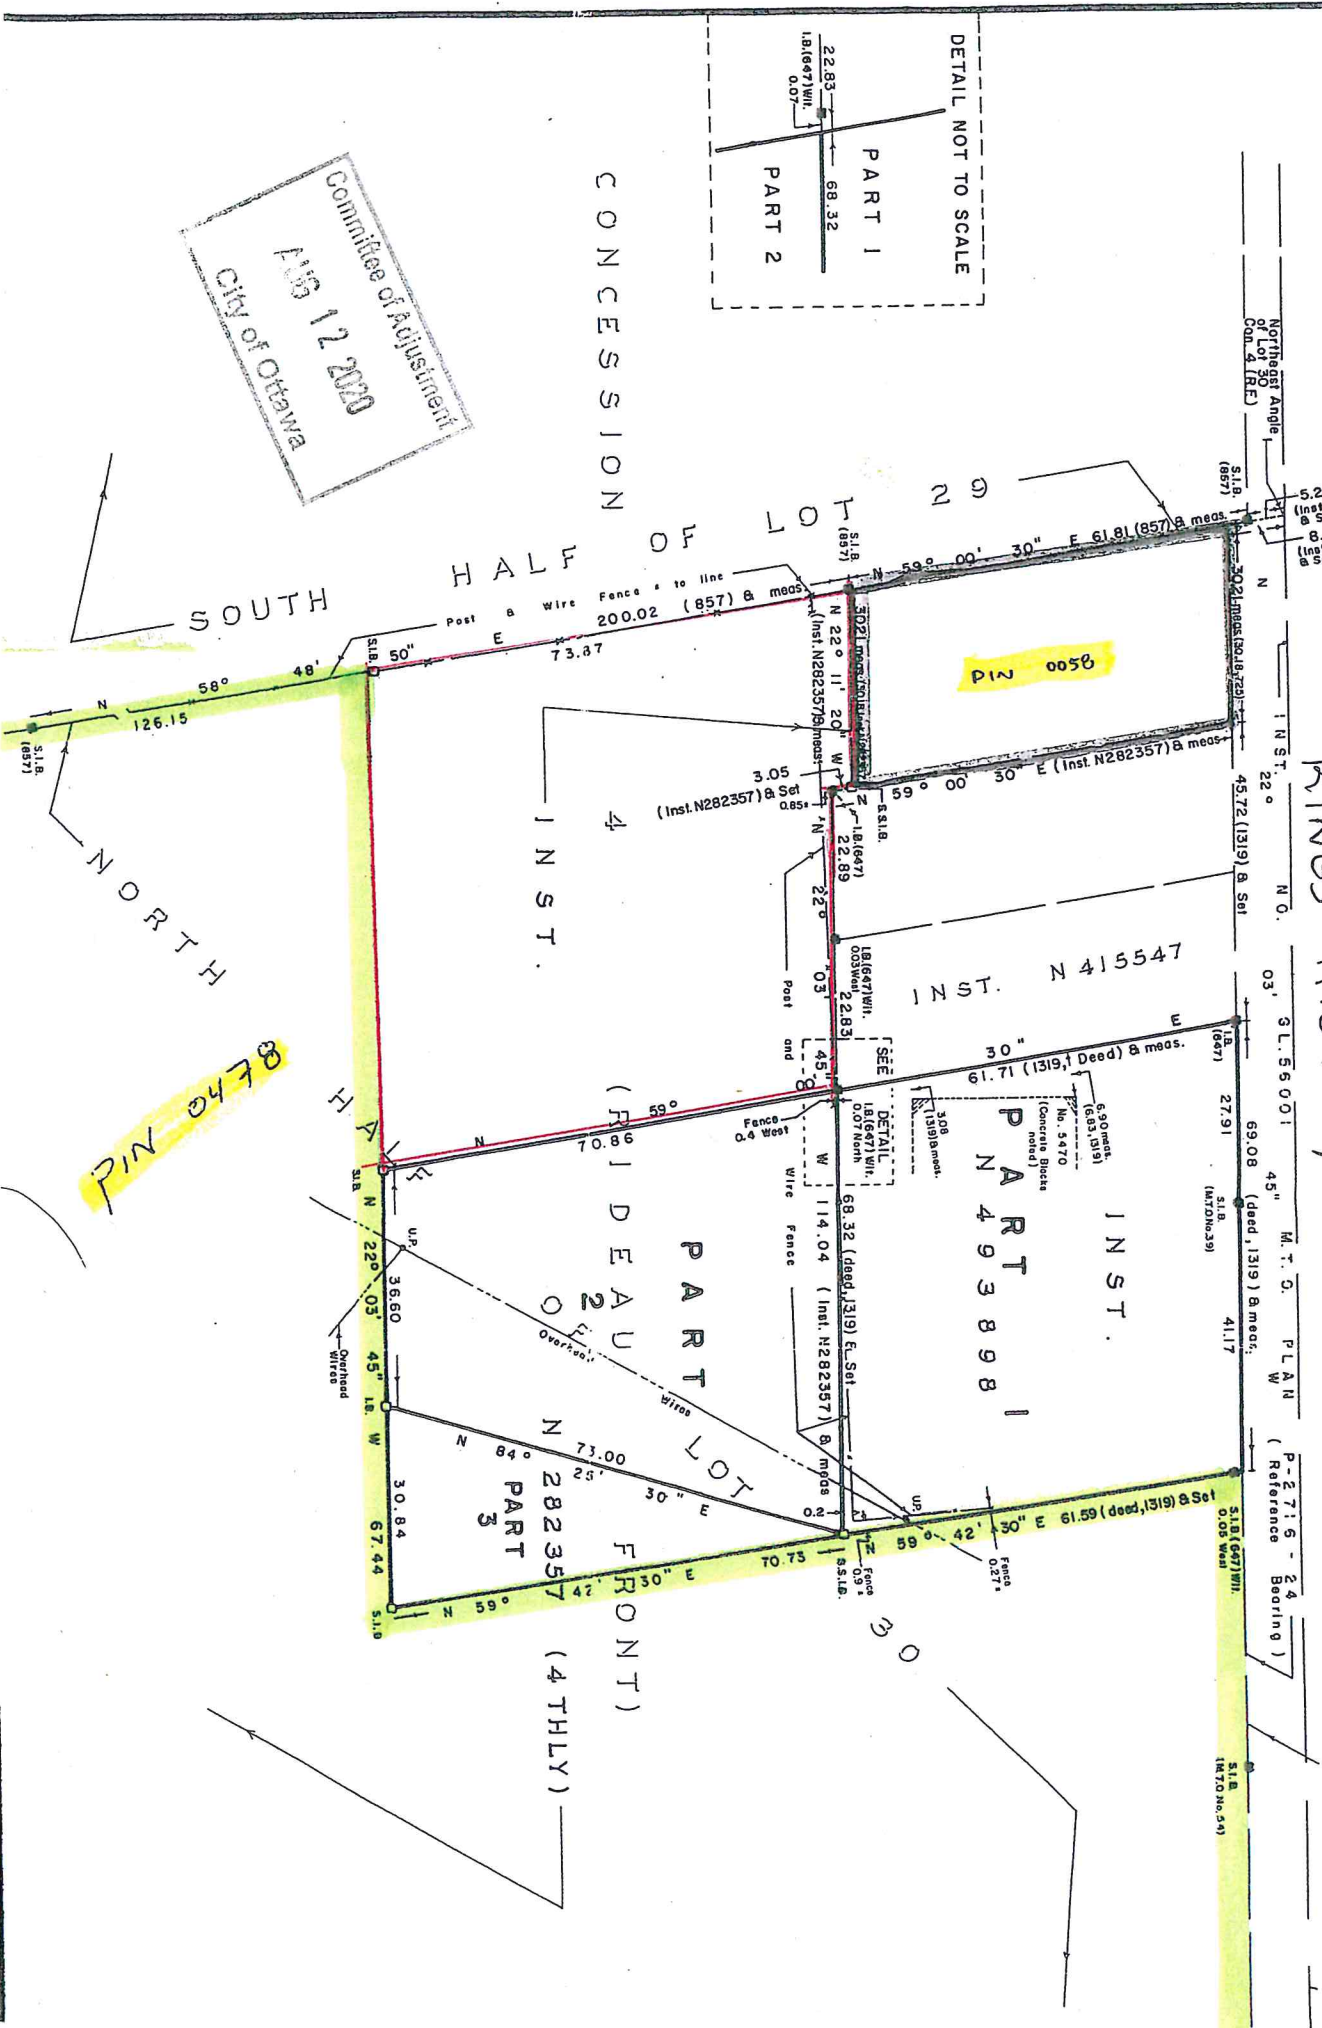

FRONT

(4 THLY)

P-2716-24  
(Reference Bearing)



04326

LOT 30

04320

CONCESSION 5

LOT 3

LOT 3

UNDEFINED BOUNDARIES  
BETWEEN PROPERTIES 4R10415  
0284 0049 5R13371 0049

CONCESSION 5

LOT 2

CONCESSION 5

LOT 1

04319

HUNGERFORD DRIVE  
PEGASUS CRESCENT

0063 0058

4R21683 0069

4R15281 0069

TWIN LAKES AVENUE

0069 0019

4R23183 0019

LOT 30

SUNBELT BOULEVARD

LOT 28

04327

CONCESSION 4  
LOT 1

LOT 27

4R21514 0068

5R089 0059

0252  
4R17935

Committee of Adjustment  
AUG 17 2020  
City of Ottawa

ALBION ROAD  
BALLYCASTLE CRESCENT

