


**Notes & Legend**

**Caution**  
 This is NOT a Plan of Survey and shall not be used except for the purpose indicated in the title block.  
 Boundary information compiled from existing survey plans and records.

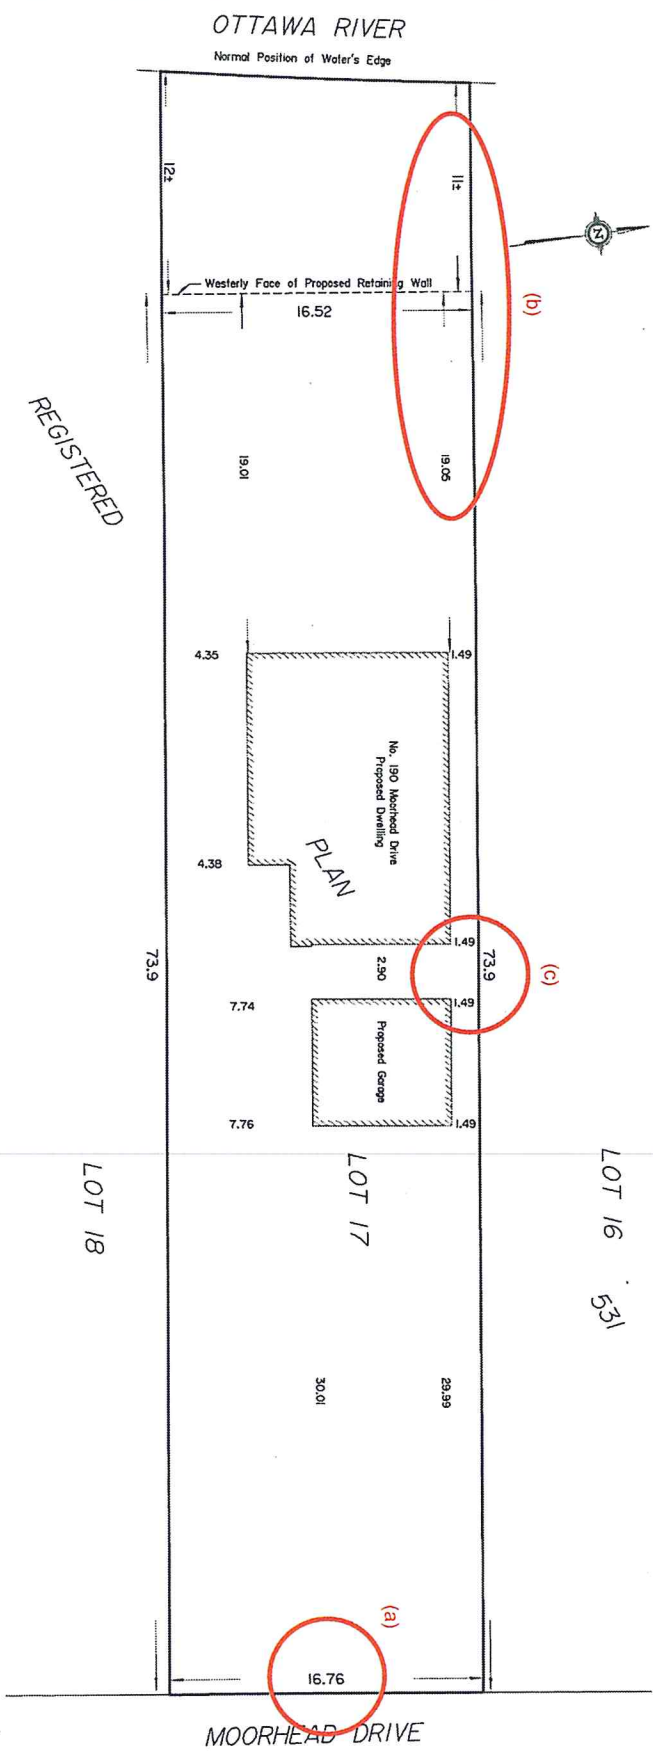

**SKETCH to Illustrate Proposed Setbacks**  
**190 Moorhead Drive**  
**CITY OF OTTAWA**  
 Prepared by Annis, O'Sullivan, Vollebek Ltd.



**Metric**  
 DISTANCES SHOWN ON THIS PLAN ARE IN METRES AND CAN BE CONVERTED TO FEET BY DIVIDING BY 0.3048

REGISTERED

© Annis, O'Sullivan, Vollebek Ltd. 2020. THIS PLAN IS PROTECTED BY COPYRIGHT

**ANNIS, O'SULLIVAN, VOLLEBEK LTD.**

14 Concourse Gate, Suite 500  
 Niagara, Ont. K2E 7S8  
 Phone: (905) 721-0880 / Fax: (905) 721-1079  
 Email: info@annisossullivan.com

Ontario Land Surveyors (Lic. No. 2025-20 LIT REG. O B)