


DRAFT PLAN FOR SEVERANCE

Committee of Adjustment  
 NOV 12 2020  
 City of Ottawa

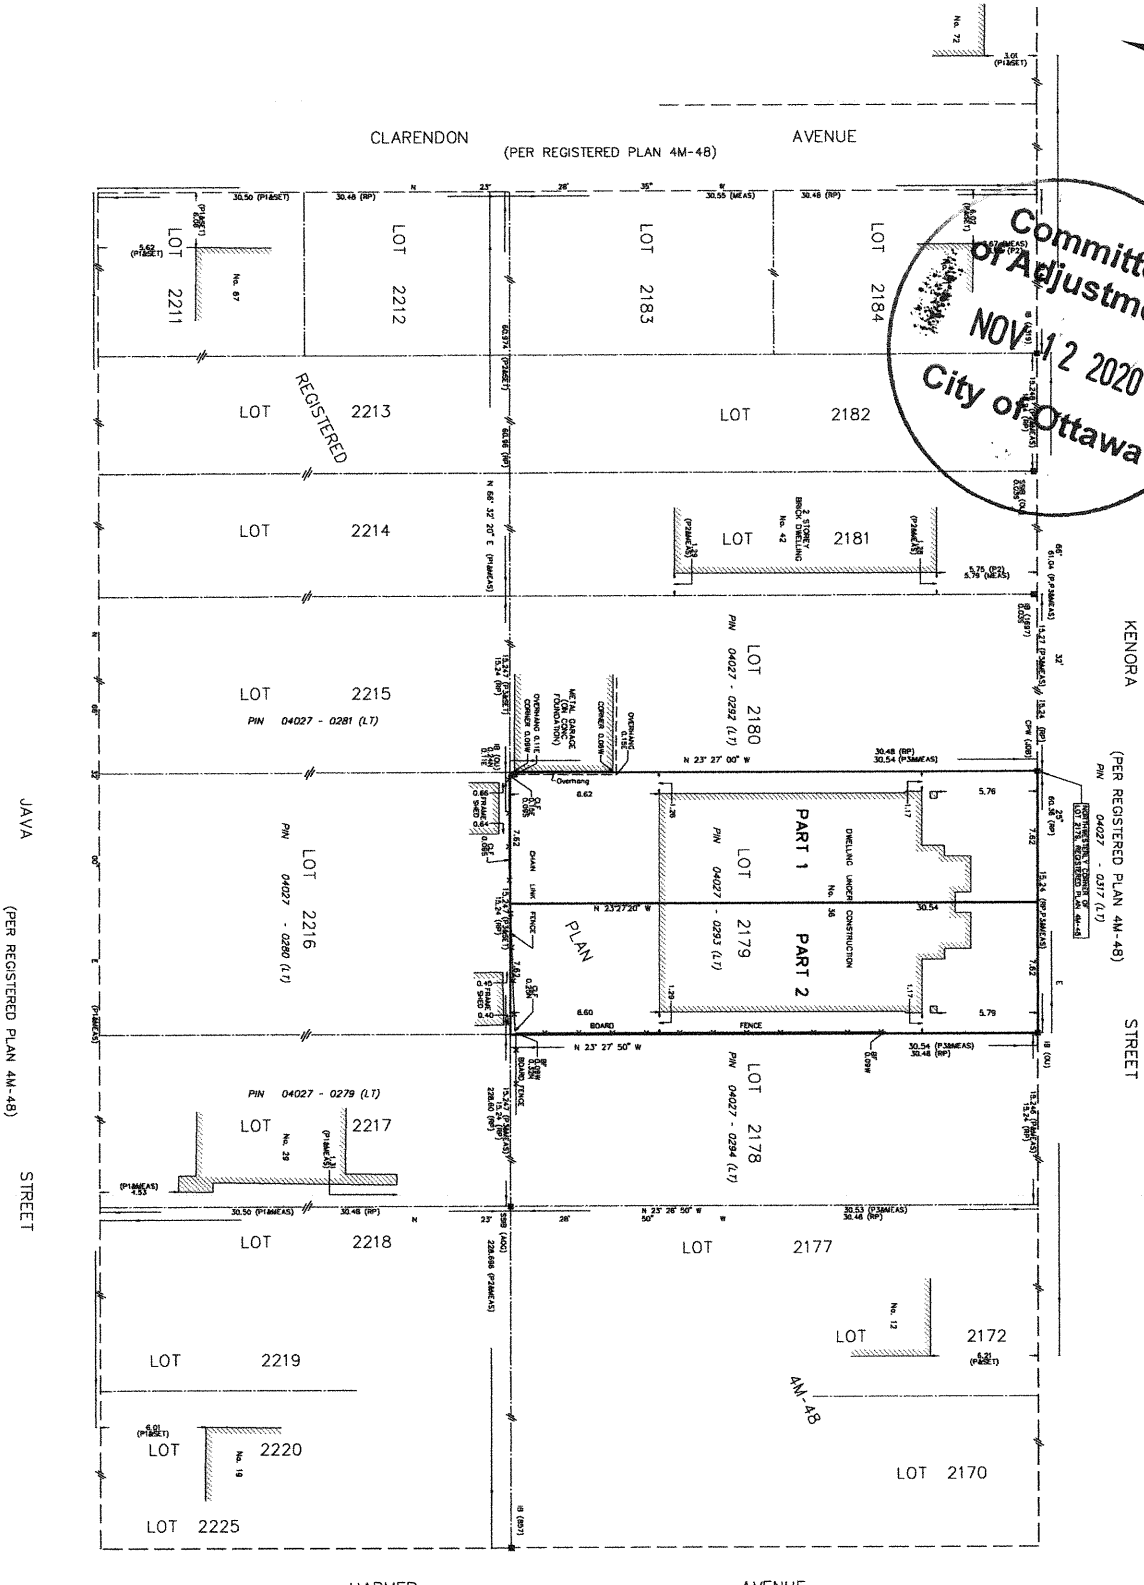


PLAN OF SURVEY OF  
 LOT 2179  
 REGISTERED PLAN 4M-48  
 CITY OF OTTAWA

SCALE 1:150






