



KEY PLAN  
M15

# MINOR VARIANCE APPLICATION

## 3 DORATY LANE

PART OF LOT 23, CON 11  
TOWNSHIP OF GOULBOURN  
CITY OF OTTAWA

Committee of Adjustment

DEC 18 2020


City of Ottawa

1 : 400

No.	REVISION	DATE	BY
1	ISSUED FOR MINOR VARIANCE APPLICATION	DECEMBER 18 2020	RP

**NOVATECH**  
Engineering Services & Landmark Acquisition  
5570 St. Laurent Blvd., Suite 100  
Ottawa, Ontario K1M 2C4 CANADA  
Tel: 416-224-9643 Fax: 416-224-9644  
www.novatech.ca

PROJECT No. 120088  
DRAWING No. 120088-MV  
DATED: DECEMBER, 2020

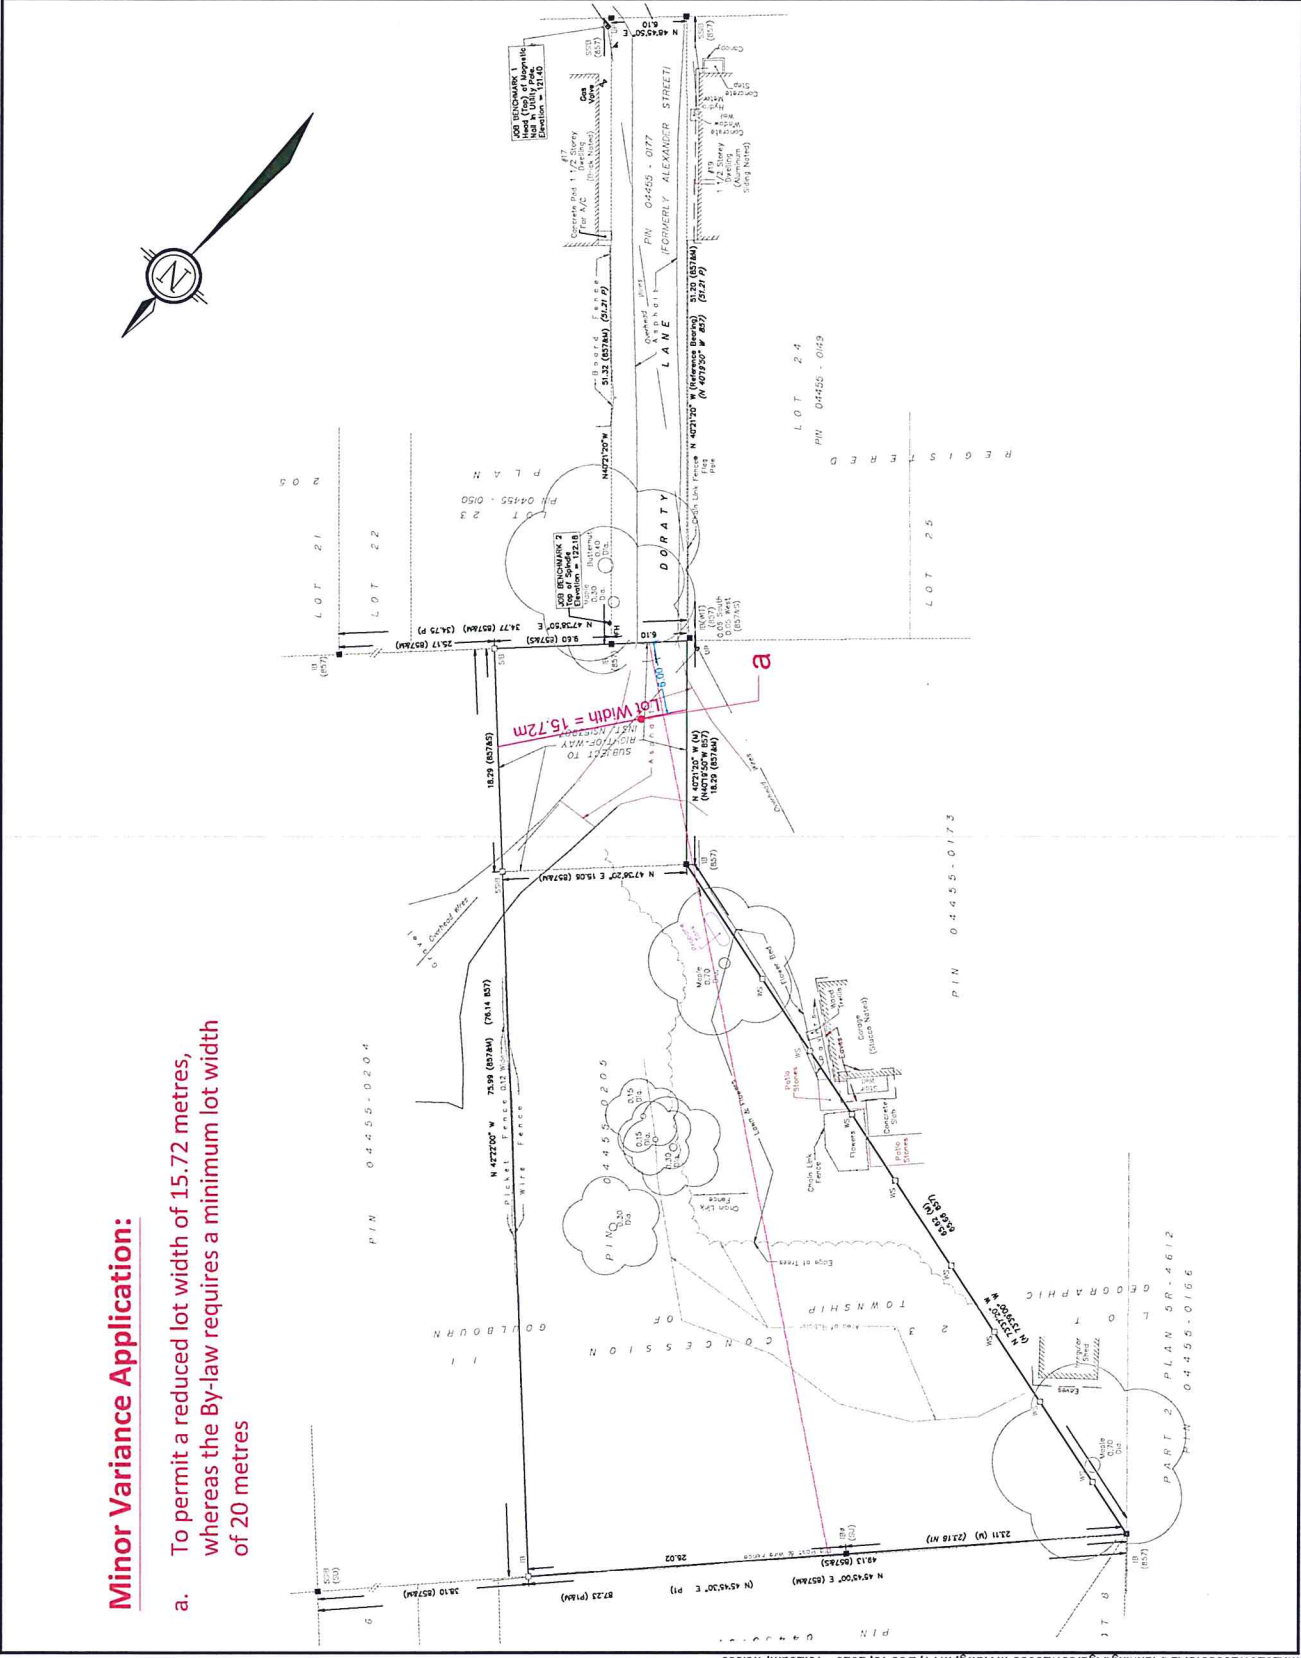

**Minor Variance Application:**

- a. To permit a reduced lot width of 15.72 metres, whereas the By-law requires a minimum lot width of 20 metres

