

ETRIC

STANCES SHOWN ON THIS PLAN ARE IN METRES AND  
IN BE CONVERTED TO FEET BY DIVIDING BY 0.3048

SCHEDULE

PART	LOT	PLAN	PIN
1,2,3 & 4	1	M-12	ALL OF 04139-0207 (LT)

I REQUIRE THIS PLAN TO BE  
DEPOSITED UNDER THE  
LAND TITLES ACT.

PLAN 4R-13030


RECEIVED AND DEPOSITED

DATE 1997-07-09


DATE July 10/97

DAVID W. WOODLAND

LAND REGISTRAR FOR THE  
LAND TITLES DIVISION  
OF OTTAWA - CARLETON (N°4)

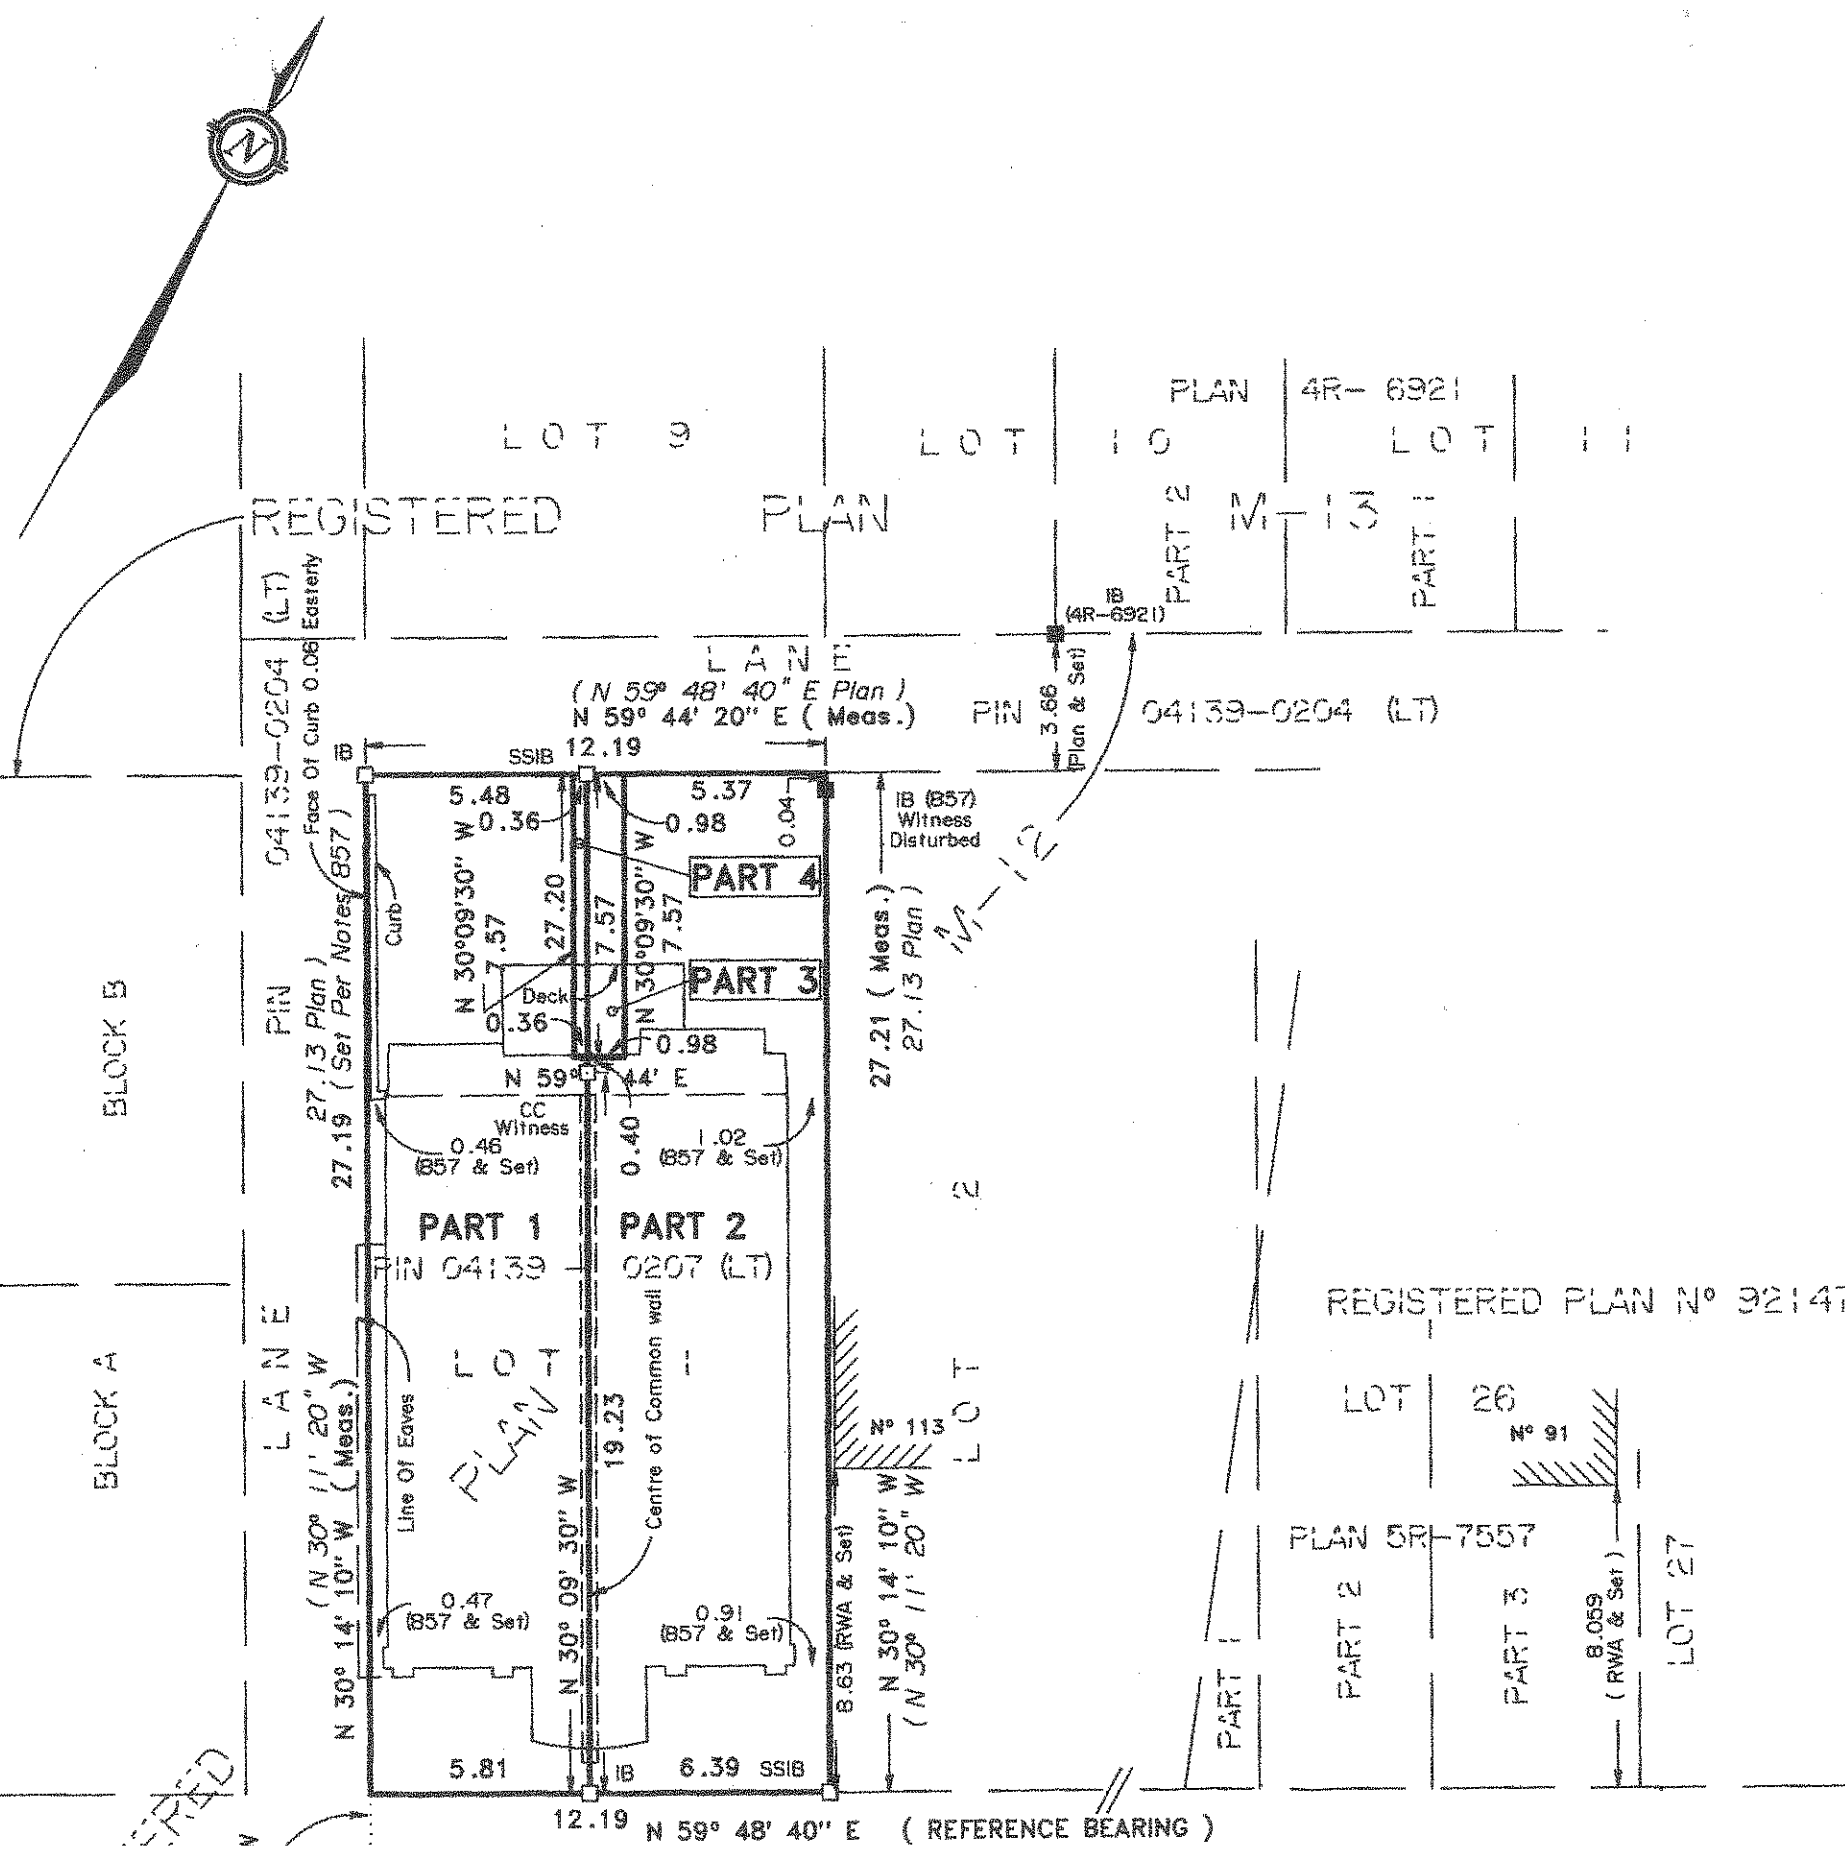

PLAN OF SURVEY OF  
LOT 1  
REGISTERED PLAN M-12  
CITY OF OTTAWA  
REGIONAL MUNICIPALITY OF OTTAWA-CARLETON

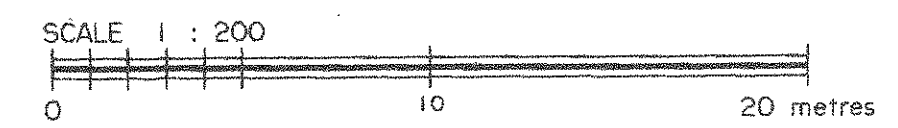

FAIRHALL, MOFFATT & WOODLAND LIMITED  
ONTARIO LAND SURVEYORS  
1997

NOTES  
BEARINGS ARE ASTRONOMIC AND ARE REFERRED TO THE NORTHWEST LIMIT OF  
HOLMWOOD STREET AS SHOWN ON REGISTERED PLAN M-12, HAVING A BEARING  
OF N 59° 48' 40" E.

- LEGEND
- - SURVEY MONUMENT SET
  - - SURVEY MONUMENT FOUND
  - SIB - STANDARD IRON BAR
  - SSIB - SHORT STANDARD IRON BAR
  - IB - IRON BAR
  - CC - CUT CROSS
  - Plan - REGISTERED PLAN M-12
  - (P&S) - REGISTERED PLAN M-12 & SET
  - (B57) - FAIRHALL, MOFFATT & WOODLAND LIMITED, O.L.S.
  - (RWA) - R. W. ARNETT, O.L.S.

SURVEYOR'S CERTIFICATE

I CERTIFY THAT:  
1. THIS SURVEY AND PLAN ARE CORRECT AND IN ACCORDANCE WITH