


1 PLAN - EXISTING  
SCALE: 3/16" = 1'-0"

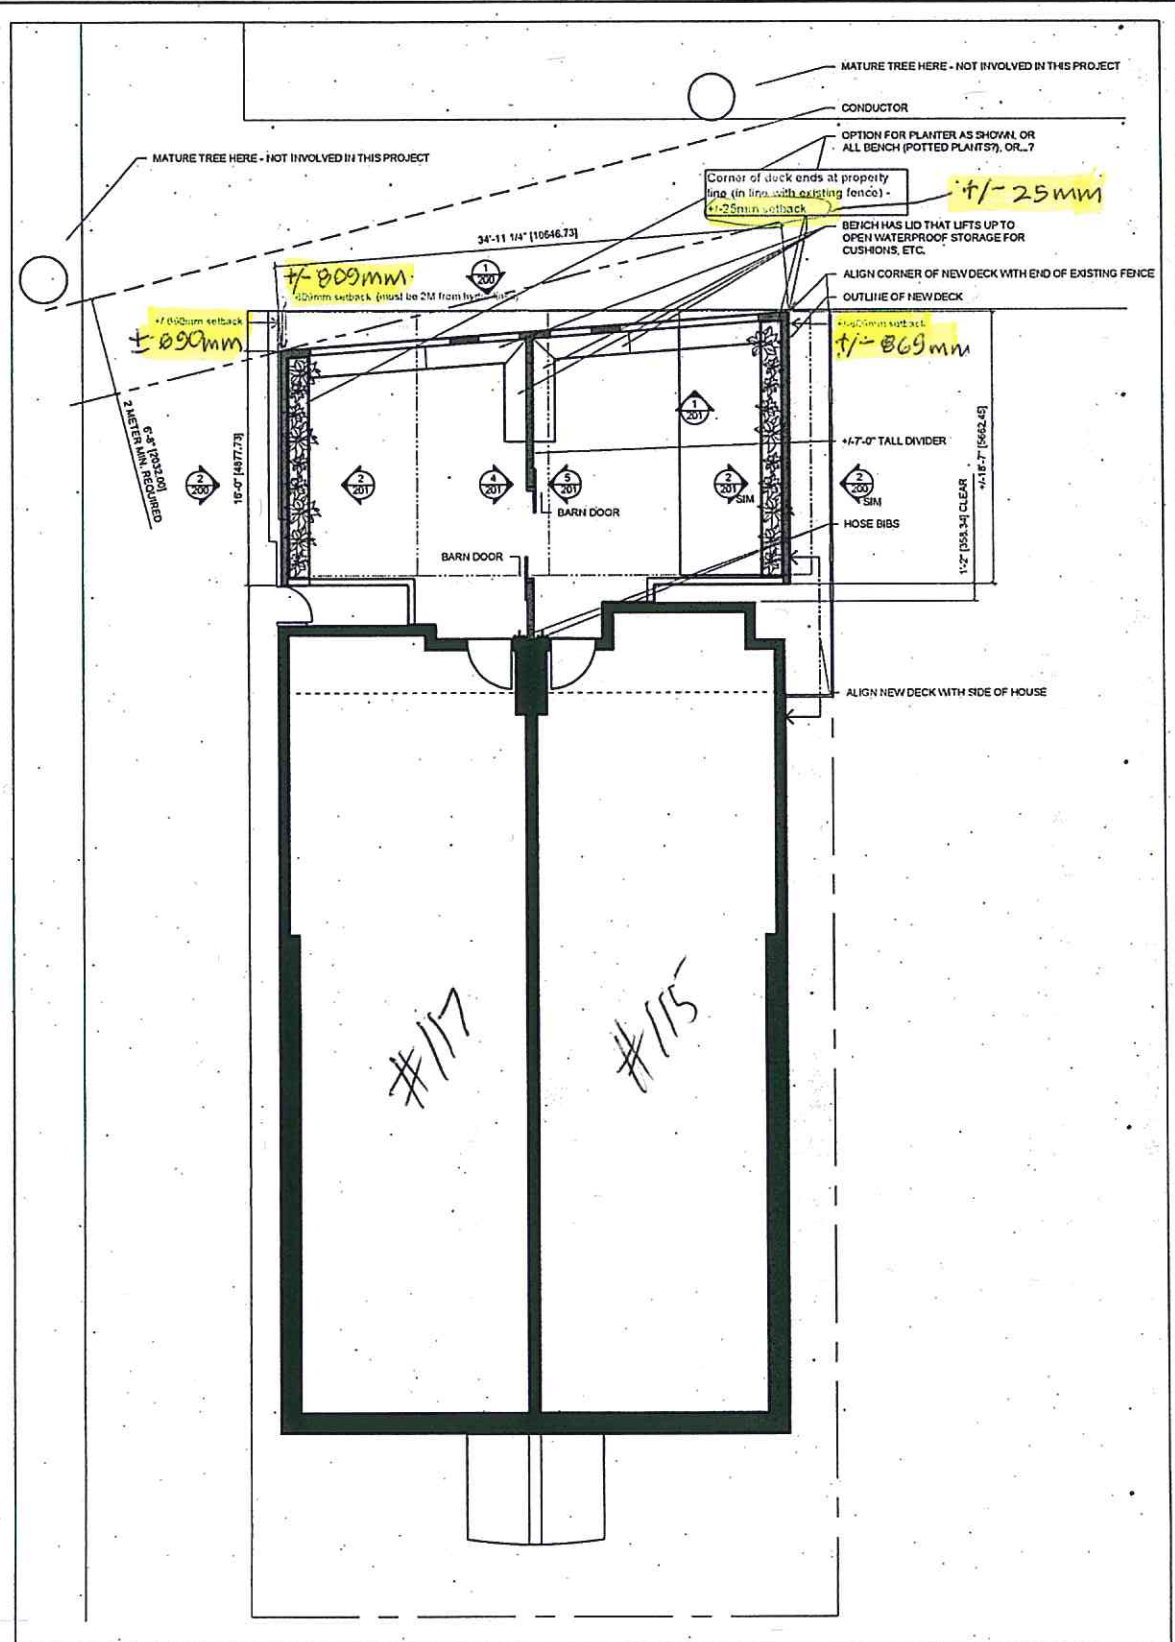

2 PLAN - NEW  
SCALE: 3/16" = 1'-0"




