





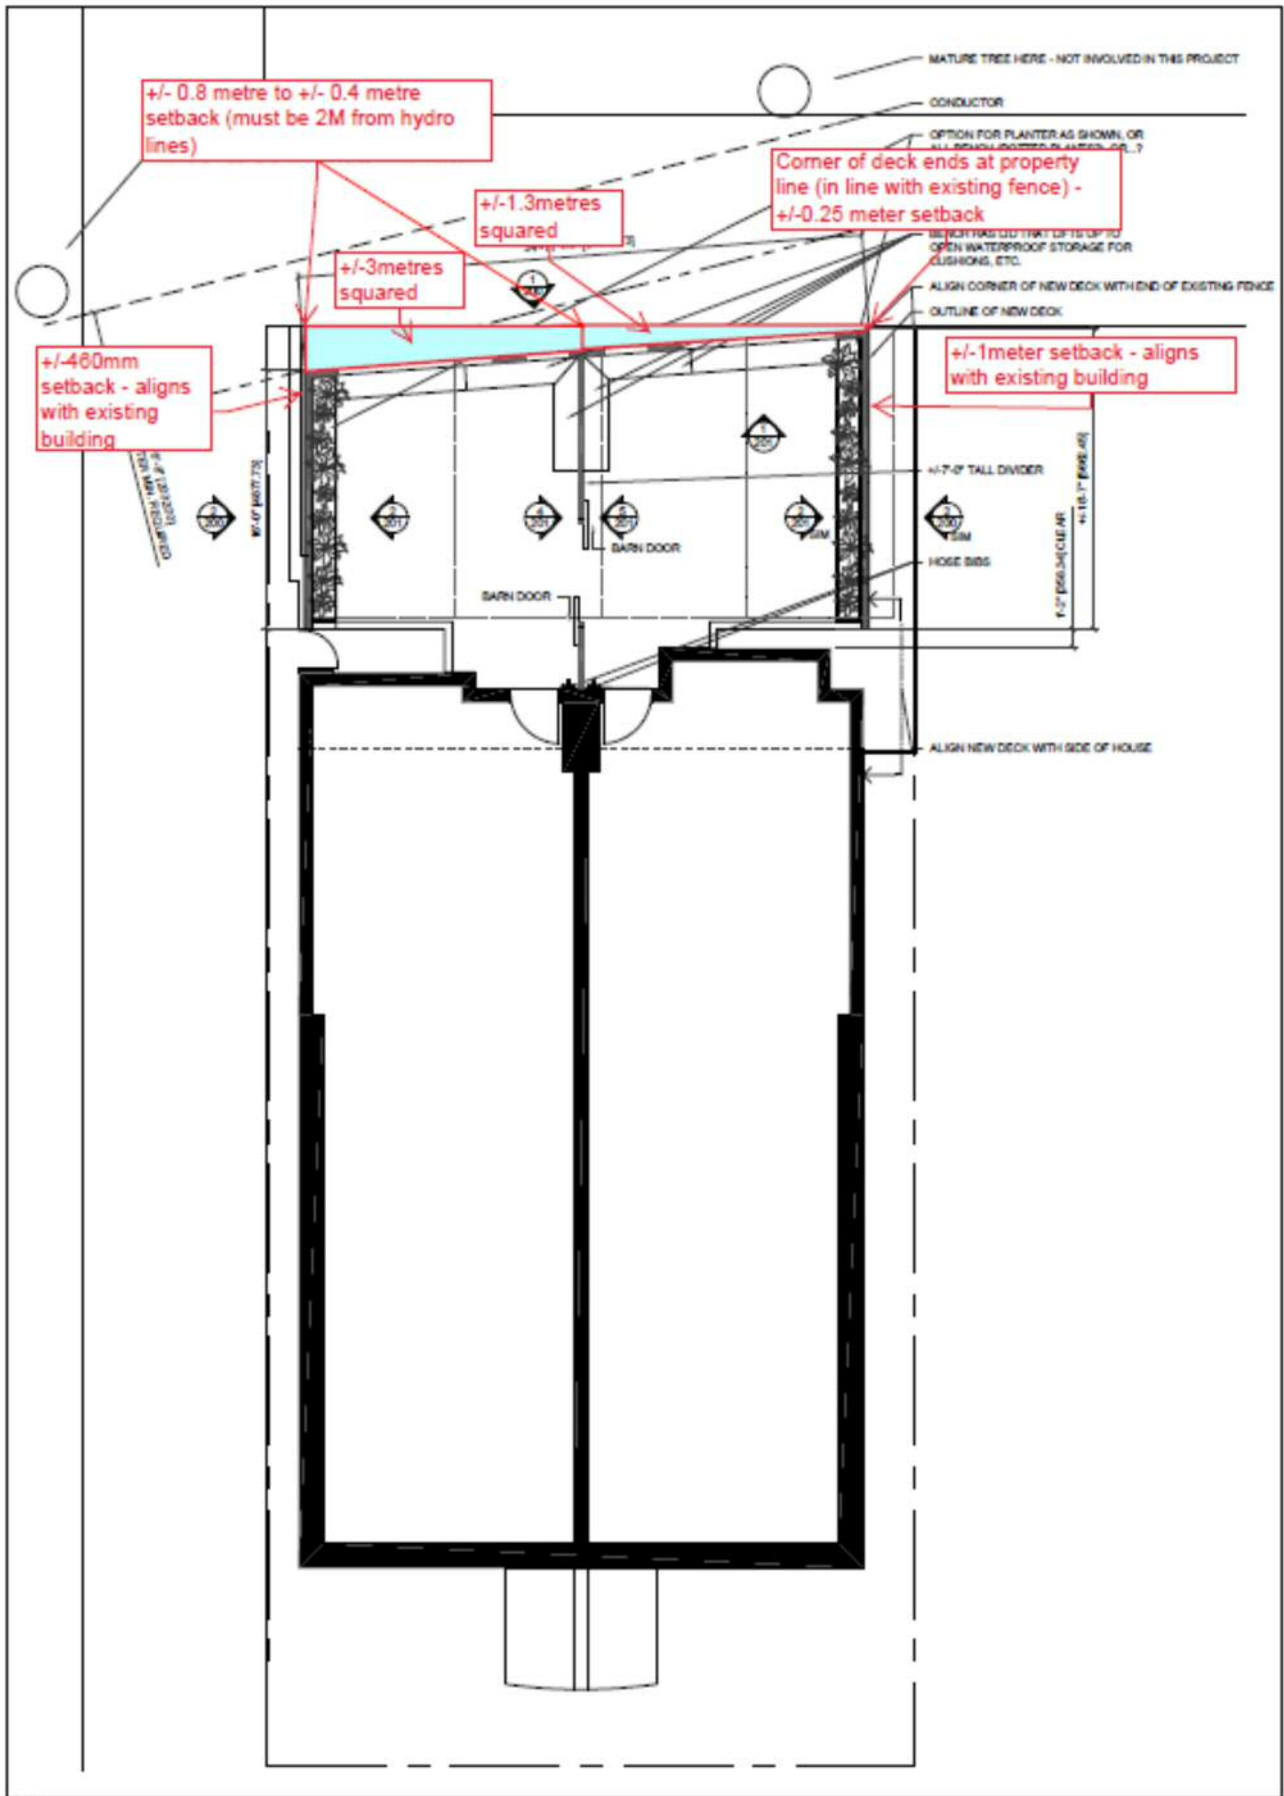

2 PLAN - NEW
SCALE 3/16" = 1'-0"
101

NO.	DESCRIPTION	DATE